


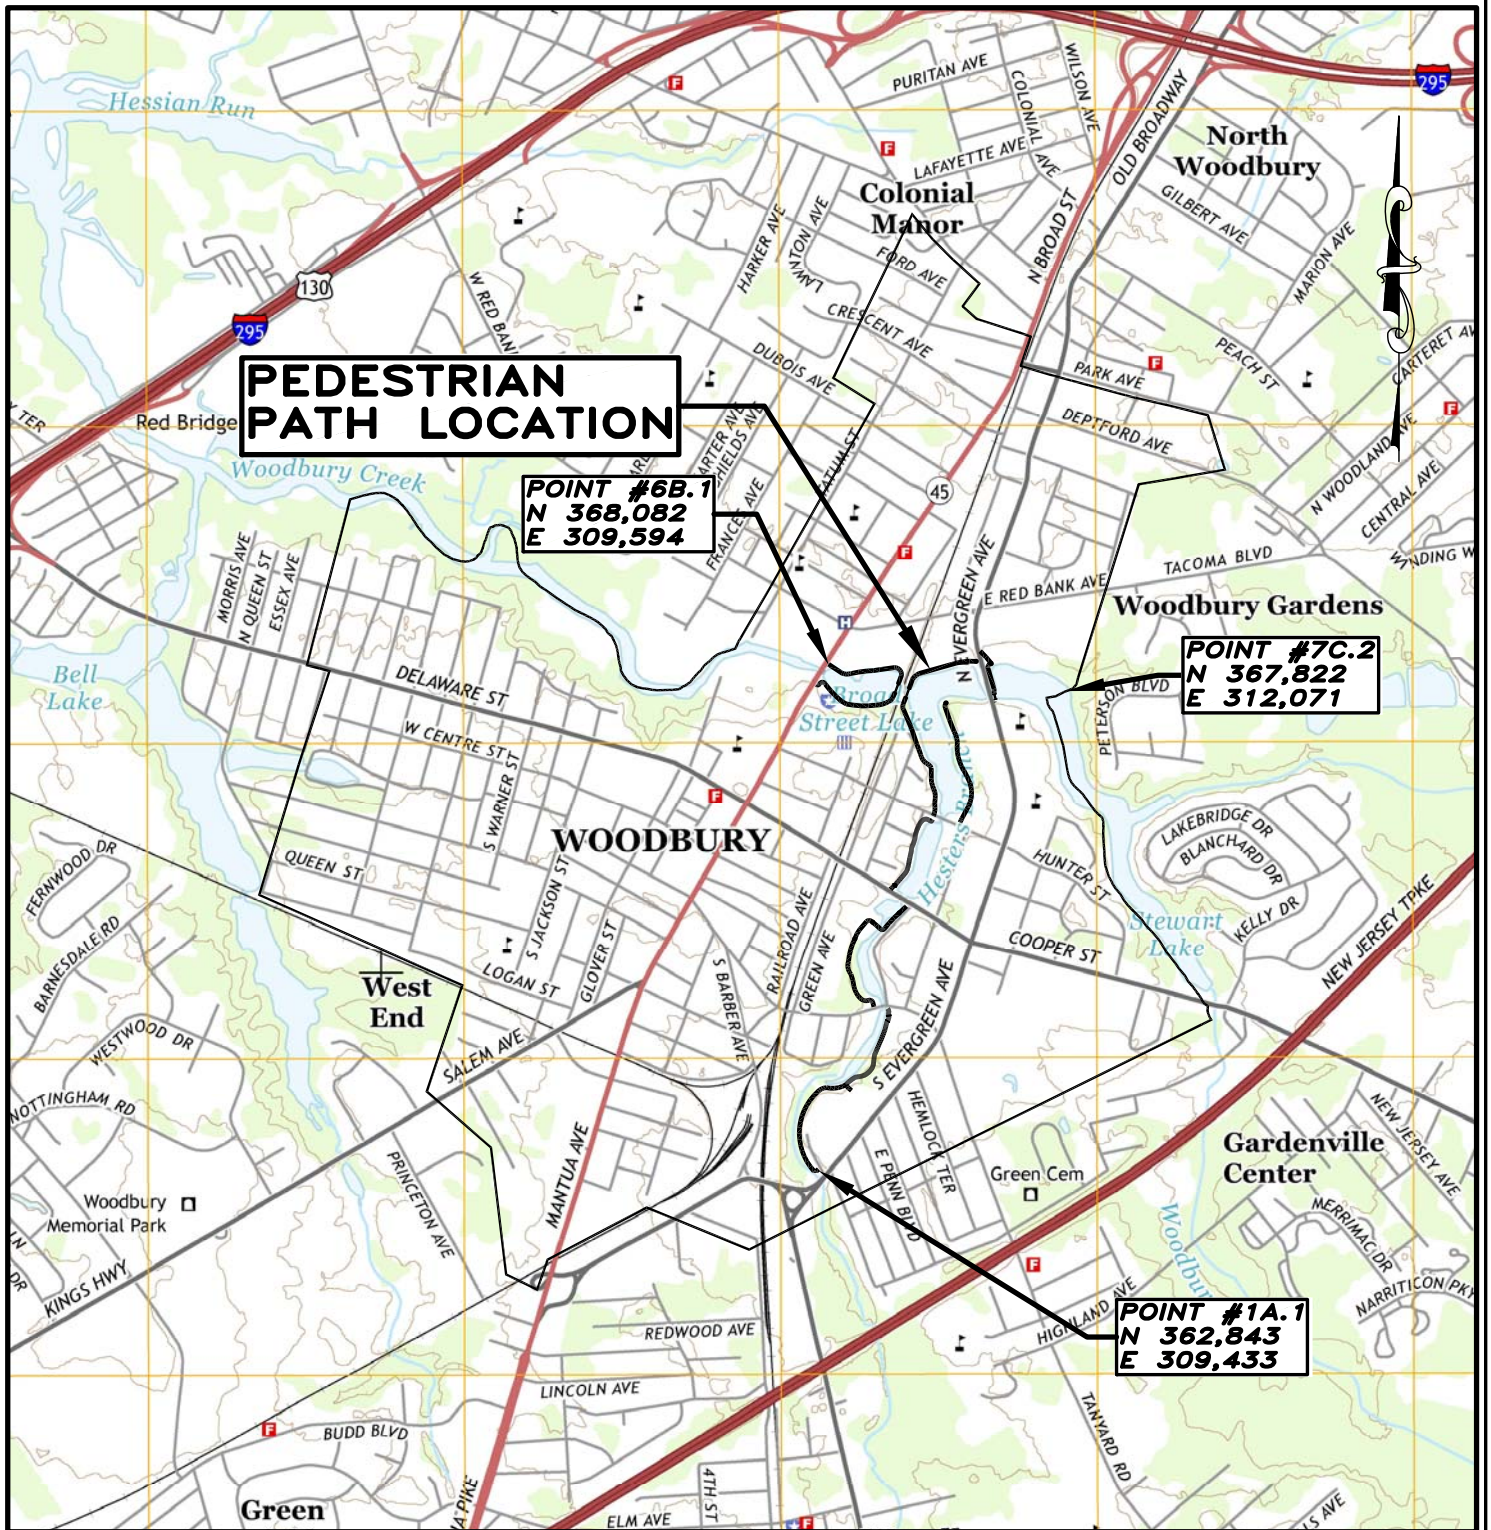

U.S.G.S. LOCATION MAP
 FY 2023 NJDOT
 TRANSPORTATION ALTERNATIVES SET-ASIDE PROGRAM
 PEDESTRIAN PATH NETWORK

CITY OF WOODBURY, COUNTY OF GLOUCESTER, STATE OF NEW JERSEY



BRYSON & YATES
 CONSULTING ENGINEERS, LLC

307 Greentree Road Sewell, New Jersey 08080
 Phone: (856) 589-1400 Fax: (856) 582-7976

NO.	DATE	REVISIONS	JOB NO.:
			22470
			DATE:
			12/06/2023
			SCALE:
			1"=2000'
			DRAWN BY:
			J.E.B.
			CHECKED BY:
			SHEET:
			1 OF 1