


KEY MAP
STORM SEWER GIS MAPPING
CITY OF WOODBURY
GLOUCESTER COUNTY NEW JERSEY
DATE: JULY 2023

BY BRYSON & YATES,
CONSULTING ENGINEERS, LLC.
307 Greentree Road Sewell, New Jersey 08080
Phone: (856) 589-1400 Fax: (856) 582-7976



STORM SEWER GIS MAPPING
CITY OF WOODBURY
GLOUCESTER COUNTY NEW JERSEY
DATE: JULY 2023
UPDATED JAN. 15, 2025

BY BRYSON & YATES,
CONSULTING ENGINEERS, LLC.
307 Greentree Road Sewell, New Jersey 08080
Phone: (856) 589-1400 Fax: (856) 582-7976


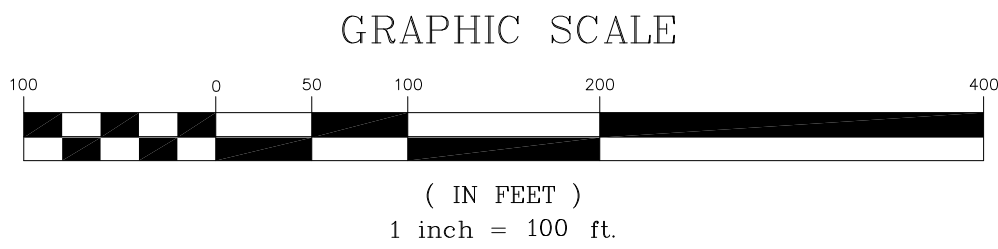


LEGEND

- RIGHT OF WAY LINE
- STORM PIPE
- STORM MANHOLE
- STORM INLET
- △ OUTFALL/FLARED END/PIPE END/HEADWALL
- 2 BLOCK NUMBER
- 25 LOT NUMBER
- A 10 = ASSET ITEM & IDENTIFICATION NUMBER
- C-# = COUNTY INLET
- S-# = STATE INLET
- A - INLET, TYPE A
- B - INLET, TYPE B
- BB - INLET, TYPE DOUBLE B
- E - INLET, TYPE E
- EE - INLET, TYPE DOUBLE E
- C - INLET, CITY/ CURB OPENING
- OS - OUTFALL STRUCTURE
- FES - FLARED END SECTION
- PE - PIPE END
- HW - HEADWALL
- SMH - STORM MANHOLE

TOWNSHIP OF
WEST DEPTFORD

CONRAIL
(FORMERLY P.R.S.L.)
(PENNS GROVE BRANCH)

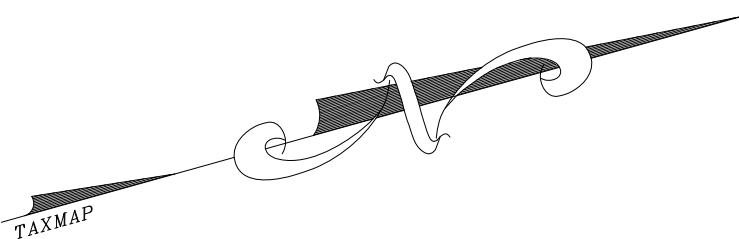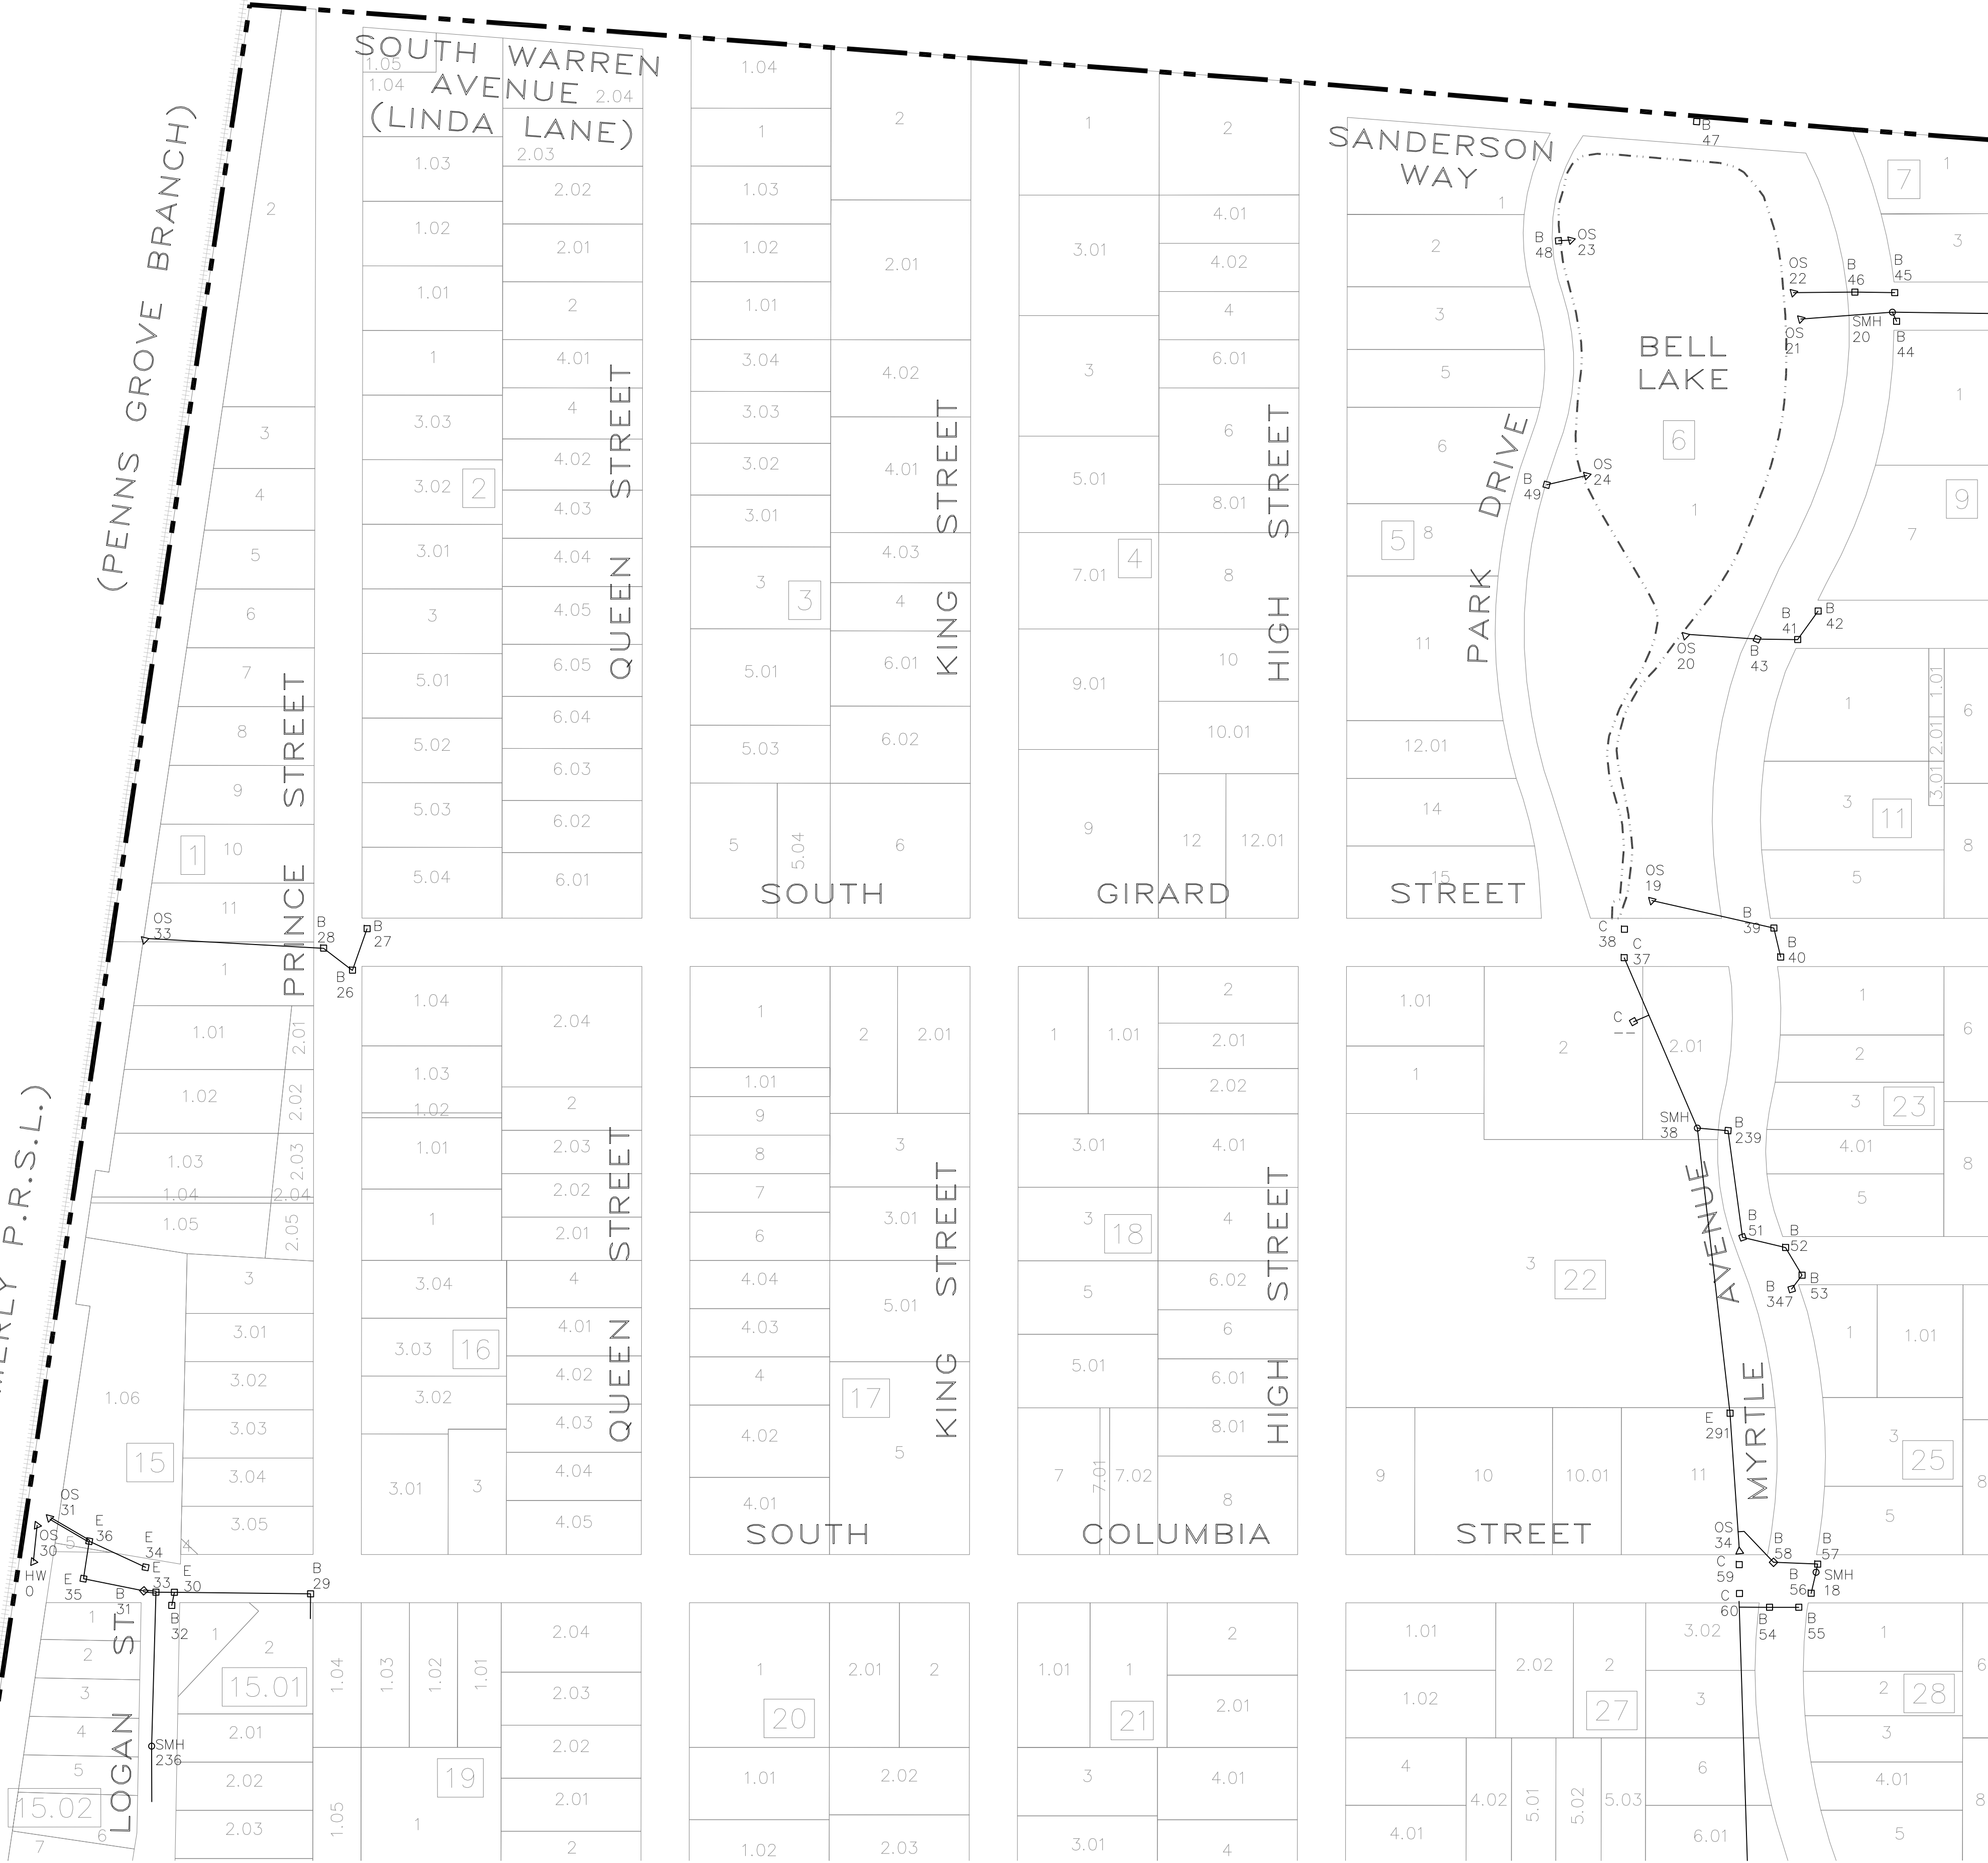

TOWNSHIP OF
WEST DEPTFORD


TOWNSHIP OF
WEST DEPTFORD

STORM SEWER GIS MAPPING

CITY OF WOODBURY
GLOUCESTER COUNTY NEW JERSEY

DATE: JULY 2023

UPDATED JAN. 15, 2025

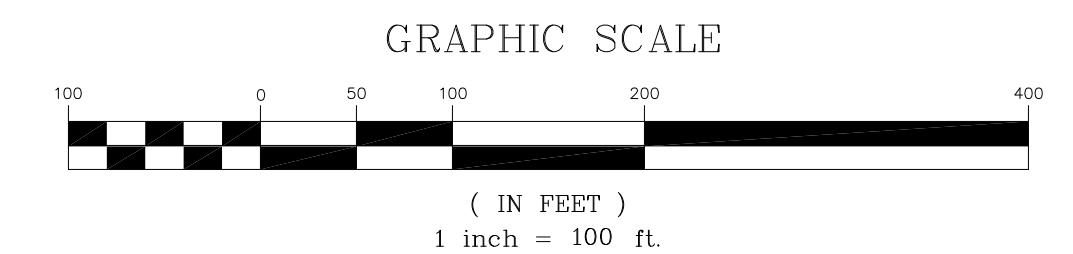BY BRYSON & YATES,
CONSULTING ENGINEERS, LLC.307 Greentree Road Sewell, New Jersey 08080
Phone: (856) 589-1400 Fax: (856) 582-7976


LEGEND

- RIGHT OF WAY LINE
- STORM PIPE
- STORM MANHOLE
- STORM INLET
- △ OUTFALL/FLARED END/PIPE END/HEADWALL
- [2] BLOCK NUMBER
- ²⁵ LOT NUMBER
- A₁₀ = ASSET ITEM & IDENTIFICATION NUMBER
- C-# = COUNTY INLET
- S-# = STATE INLET
- A = INLET, TYPE A
- B = INLET, TYPE B
- BB = INLET, TYPE DOUBLE B
- E = INLET, TYPE E
- EE = INLET, TYPE DOUBLE E
- C = INLET, CITY/ CURB OPENING
- OS = OUTFALL STRUCTURE
- FES = FLARED END SECTION
- PE = PIPE END
- HW = HEADWALL
- SMH = STORM MANHOLE

TOWNSHIP OF
WEST DEPTFORD

307 Greentree Road Sewell, New Jersey 08080
Phone: (856) 589-1400 Fax: (856) 582-7976



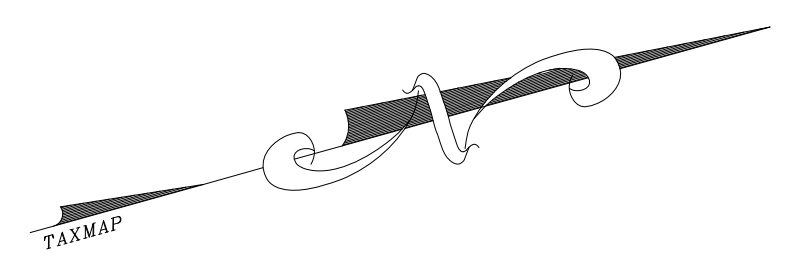


STORM SEWER GIS MAPPING

CITY OF WOODBURY
GLOUCESTER COUNTY NEW JERSEY

DATE: JULY 2023
UPDATED JAN. 15, 2025


BY BRYSON & YATES,
CONSULTING ENGINEERS, LLC.
307 Greentree Road Sewell, New Jersey 08080
Phone: (856) 589-1400 Fax: (856) 582-7976

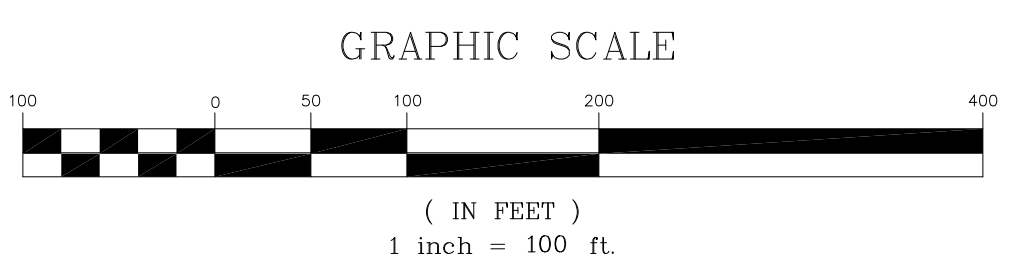

LEGEND

- RIGHT OF WAY LINE
- STORM PIPE
- STORM MANHOLE
- STORM INLET
- △ OUTFALL/FLARED END/PIPE END/HEADWALL
- 2 BLOCK NUMBER
- 25 LOT NUMBER
- A = ASSET ITEM & IDENTIFICATION NUMBER
- 10
- C-# = COUNTY INLET
- S-# = STATE INLET
- A - INLET, TYPE A
- B - INLET, TYPE B
- BB - INLET, TYPE DOUBLE B
- E - INLET, TYPE E
- EE - INLET, TYPE DOUBLE E
- C - INLET, CITY/ CURB OPENING
- OS - OUTFALL STRUCTURE
- FES - FLARED END SECTION
- PE - PIPE END
- HW - HEADWALL
- SMH - STORM MANHOLE

TOWNSHIP OF
WEST DEPTFORD

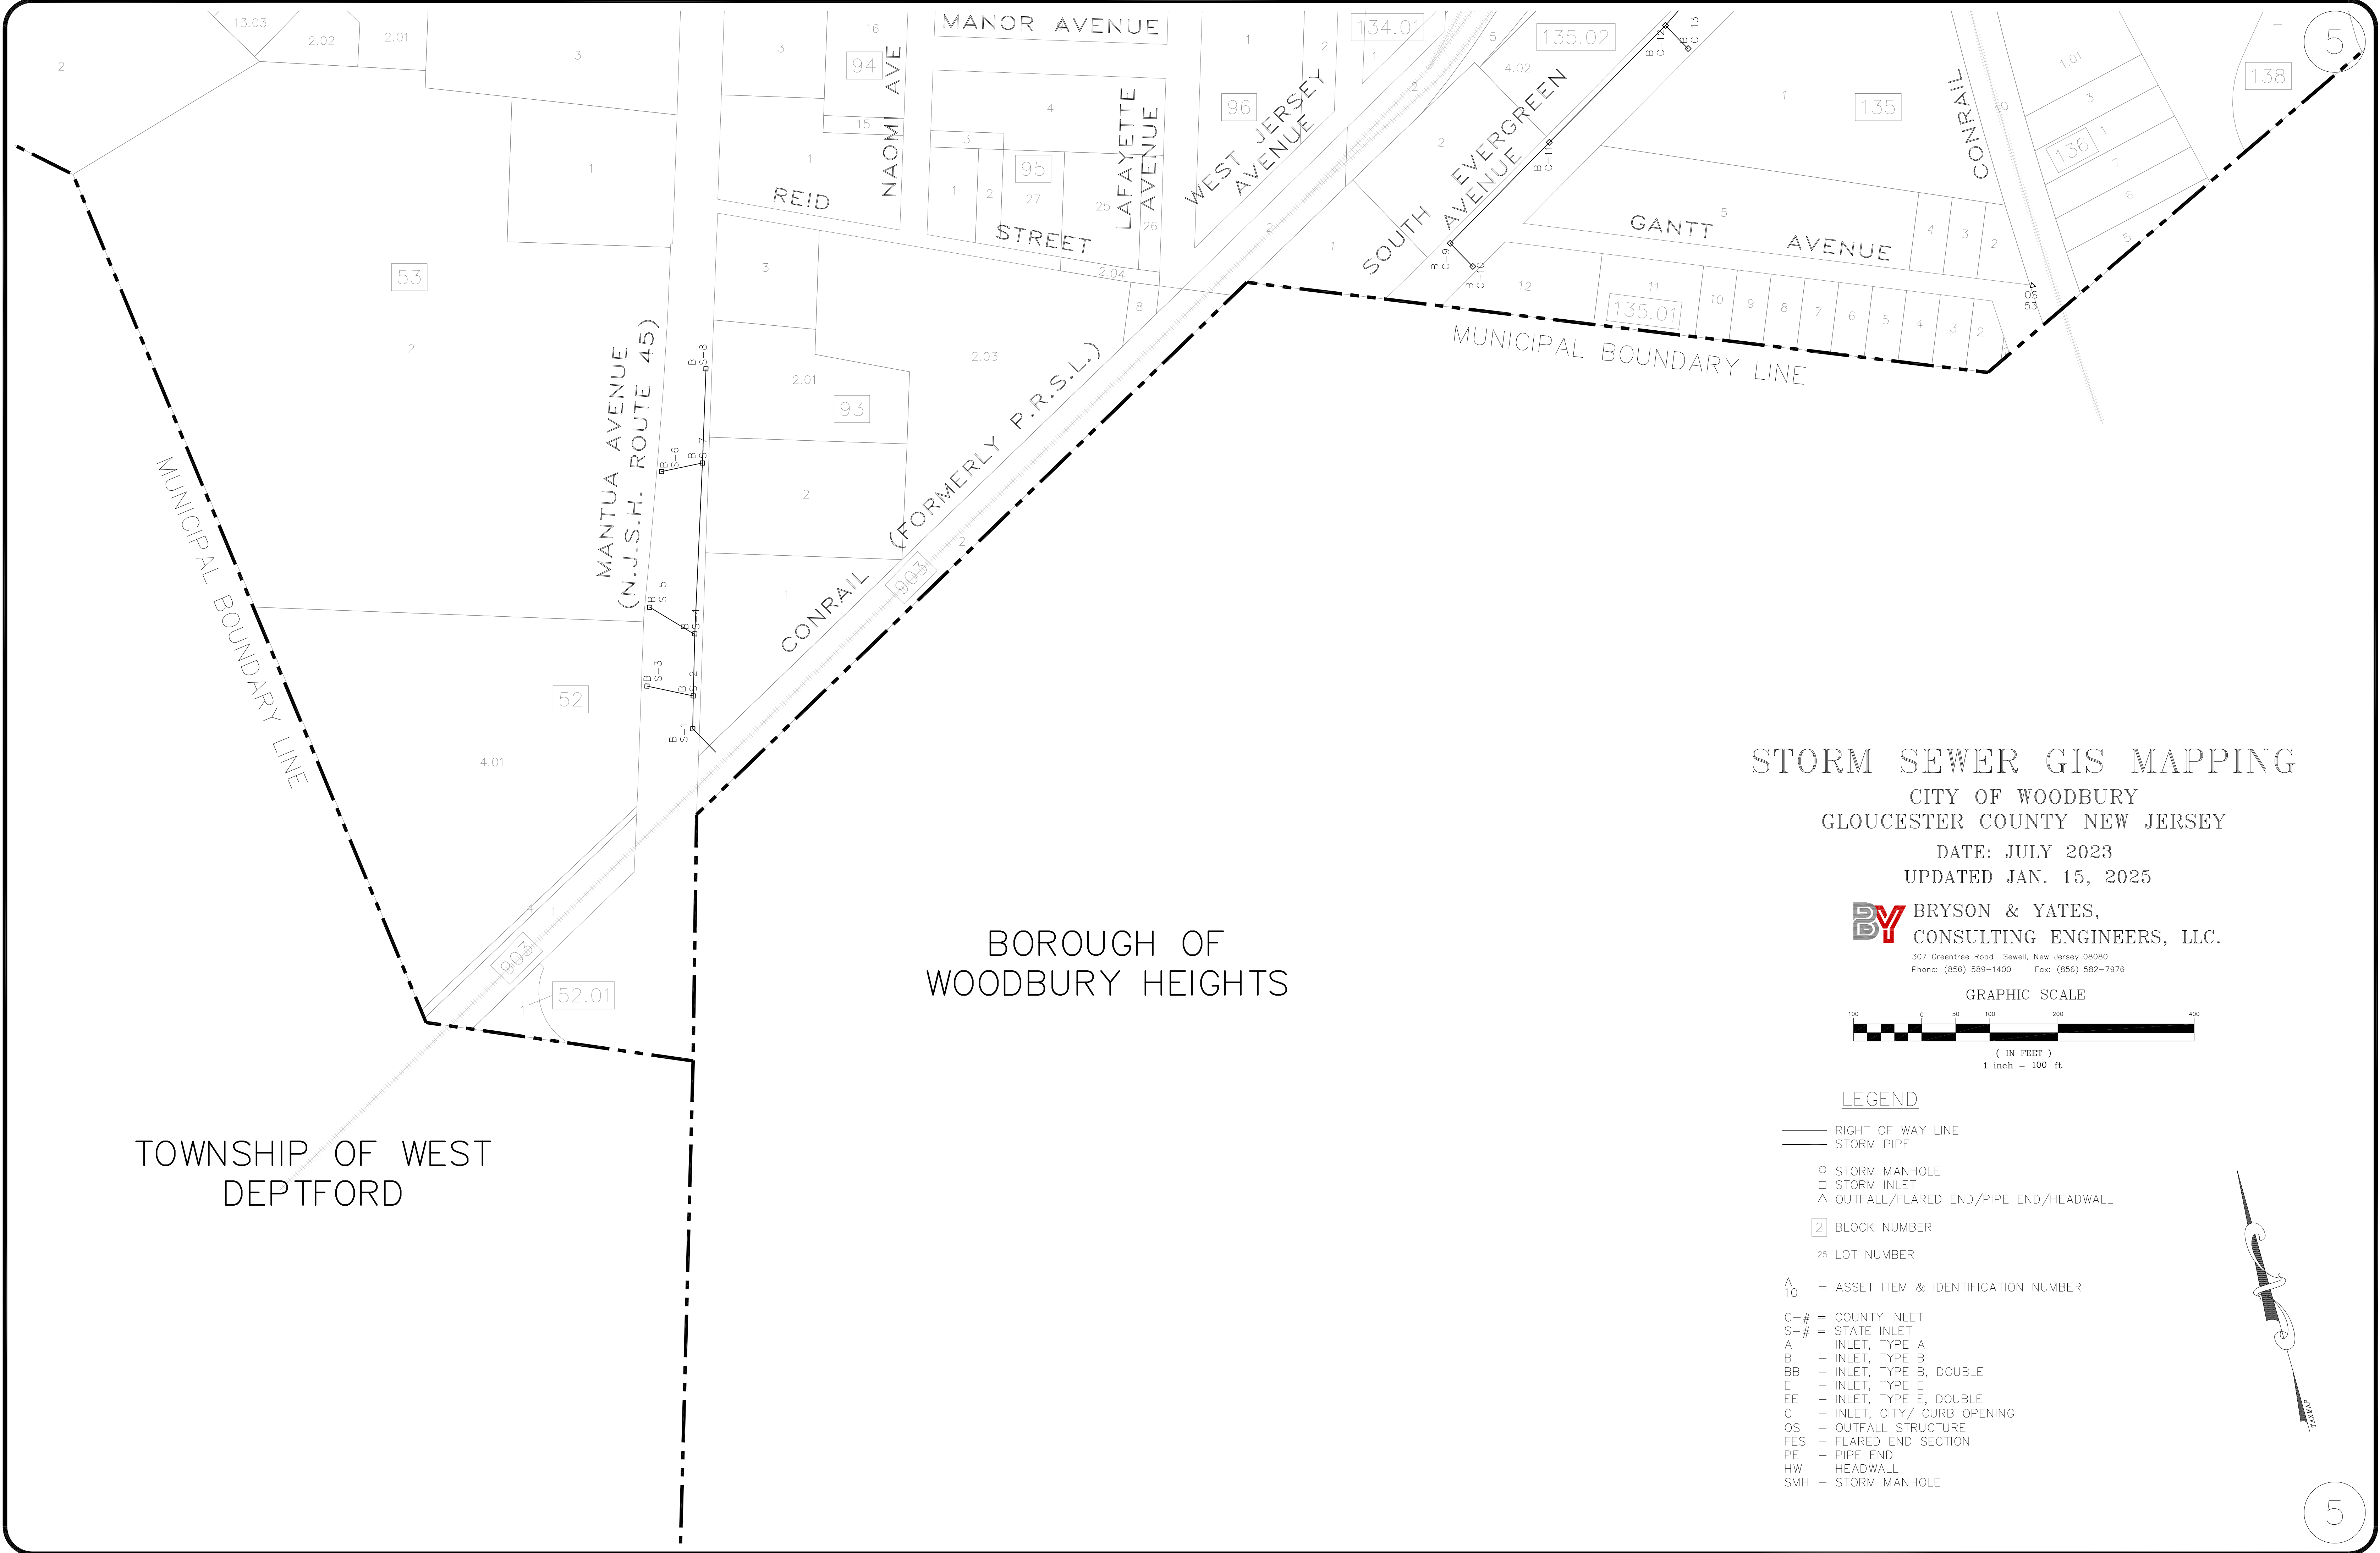


STORM SEWER GIS MAPPING

CITY OF WOODBURY
GLOUCESTER COUNTY NEW JERSEY


DATE: JULY 2023
UPDATED JAN. 15, 2025


BY BRYSON & YATES,
CONSULTING ENGINEERS, LLC.
307 Greentree Road Sewell, New Jersey 08080
Phone: (856) 589-1400 Fax: (856) 582-7976

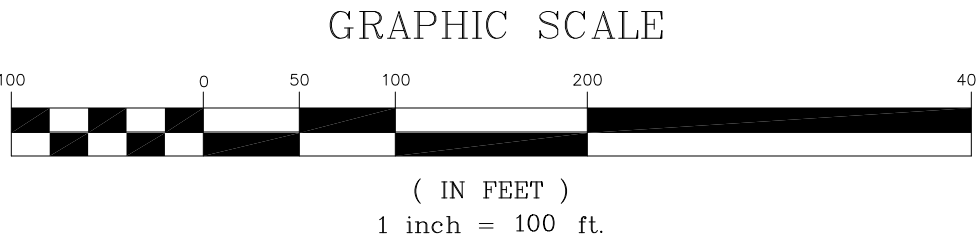

LEGEND

- RIGHT OF WAY LINE
- STORM PIPE
- STORM MANHOLE
- STORM INLET
- △ OUTFALL/FLARED END/PIPE END/HEADWALL
- [2] BLOCK NUMBER
- [25] LOT NUMBER
- A 10 = ASSET ITEM & IDENTIFICATION NUMBER
- C-# = COUNTY INLET
- S-# = STATE INLET
- A = INLET, TYPE A
- B = INLET, TYPE B
- BB = INLET, TYPE B, DOUBLE
- E = INLET, TYPE E
- EE = INLET, TYPE E, DOUBLE
- C = INLET, CITY/ CURB OPENING
- OS = OUTFALL STRUCTURE
- FES = FLARED END SECTION
- PE = PIPE END
- HW = HEADWALL
- SMH = STORM MANHOLE

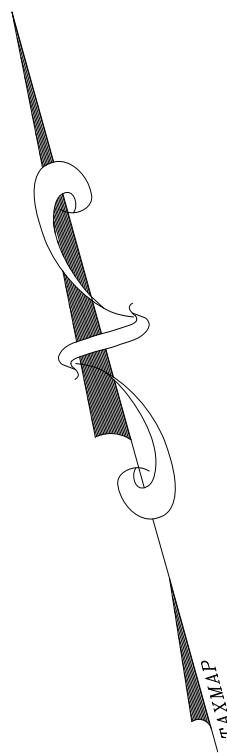


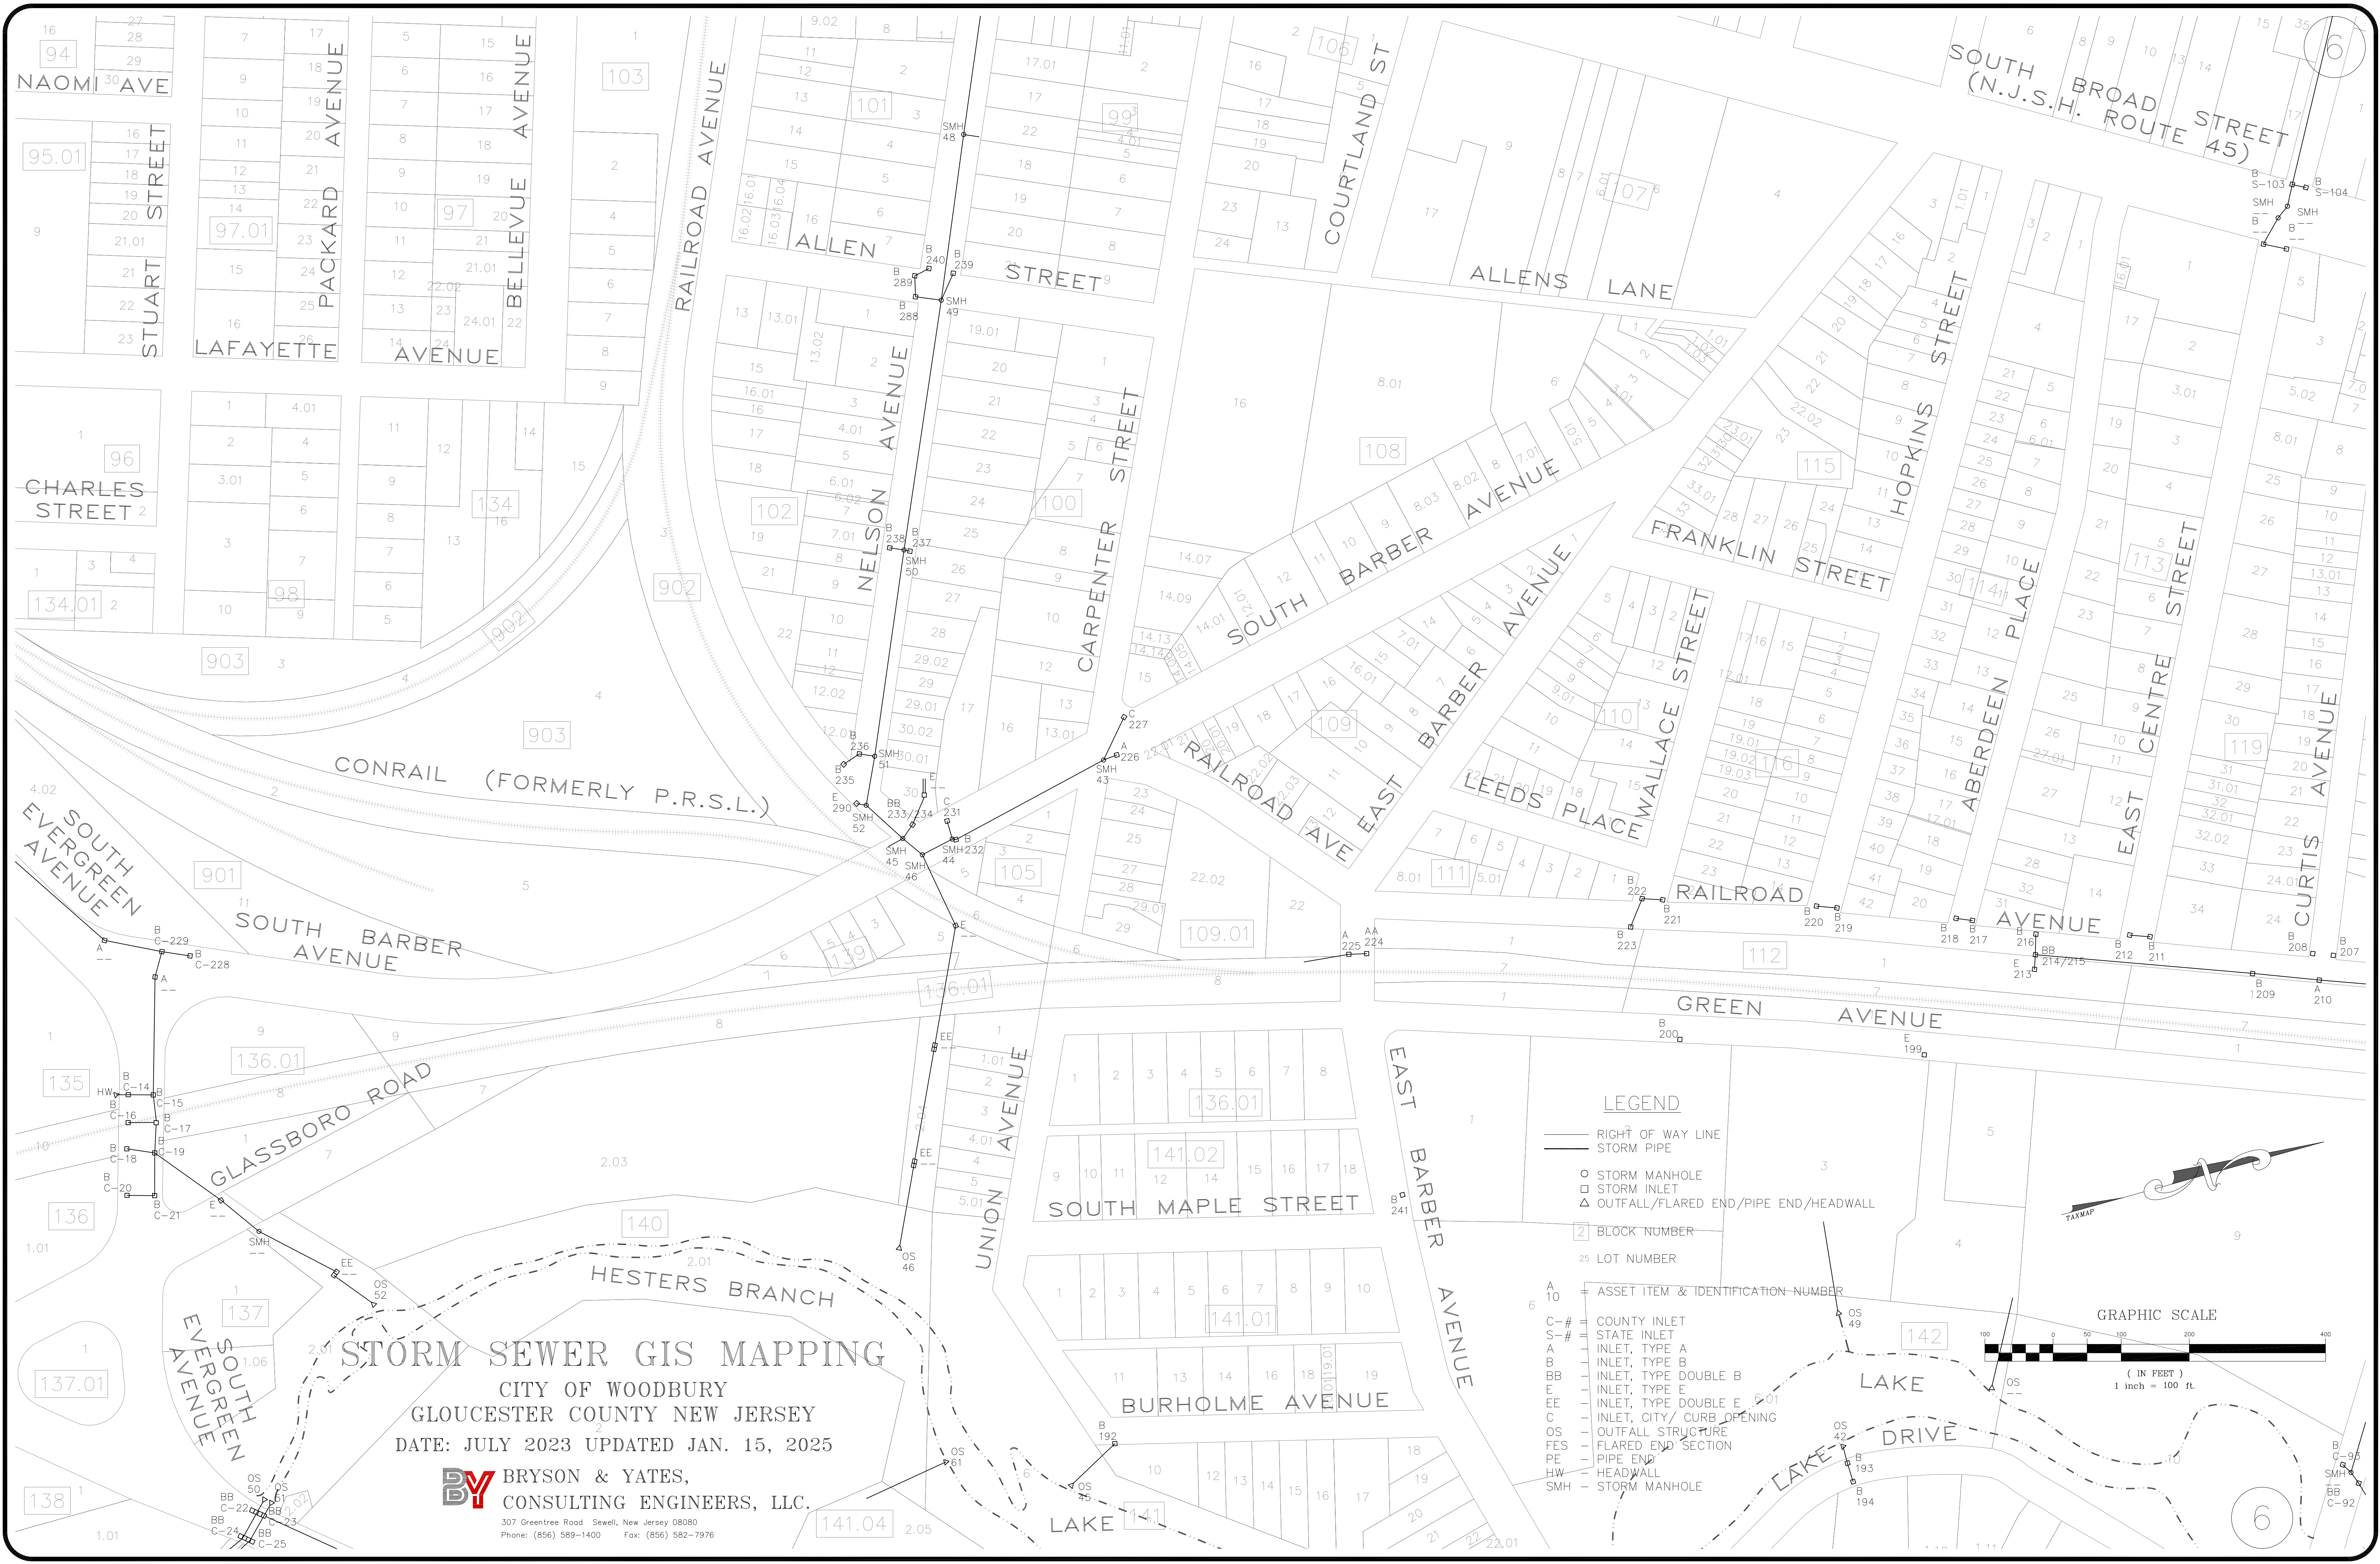

STORM SEWER GIS MAPPING
CITY OF WOODBURY
GLOUCESTER COUNTY NEW JERSEY
DATE: JULY 2023 UPDATED JAN. 15, 2025

BY BRYSON & YATES,
CONSULTING ENGINEERS, LLC.
307 Greentree Road, Sewell, New Jersey 08080
Phone: (856) 589-1400 Fax: (856) 582-7976

- LEGEND**
- RIGHT OF WAY LINE
 - STORM PIPE
 - STORM MANHOLE
 - STORM INLET
 - △ OUTFALL/FLARED END/PIPE END/HEADWALL
 - 2 BLOCK NUMBER
 - 25 LOT NUMBER
 - ASSET ITEM & IDENTIFICATION NUMBER
 - C-# COUNTY INLET
 - S-# STATE INLET
 - A INLET, TYPE A
 - B INLET, TYPE B
 - BB INLET, TYPE DOUBLE B
 - E INLET, TYPE E
 - EE INLET, TYPE DOUBLE E
 - C INLET, CITY/ CURB OPENING
 - OS OUTFALL STRUCTURE
 - FES FLARED END SECTION
 - PE PIPE END
 - HW HEADWALL
 - SMH STORM MANHOLE

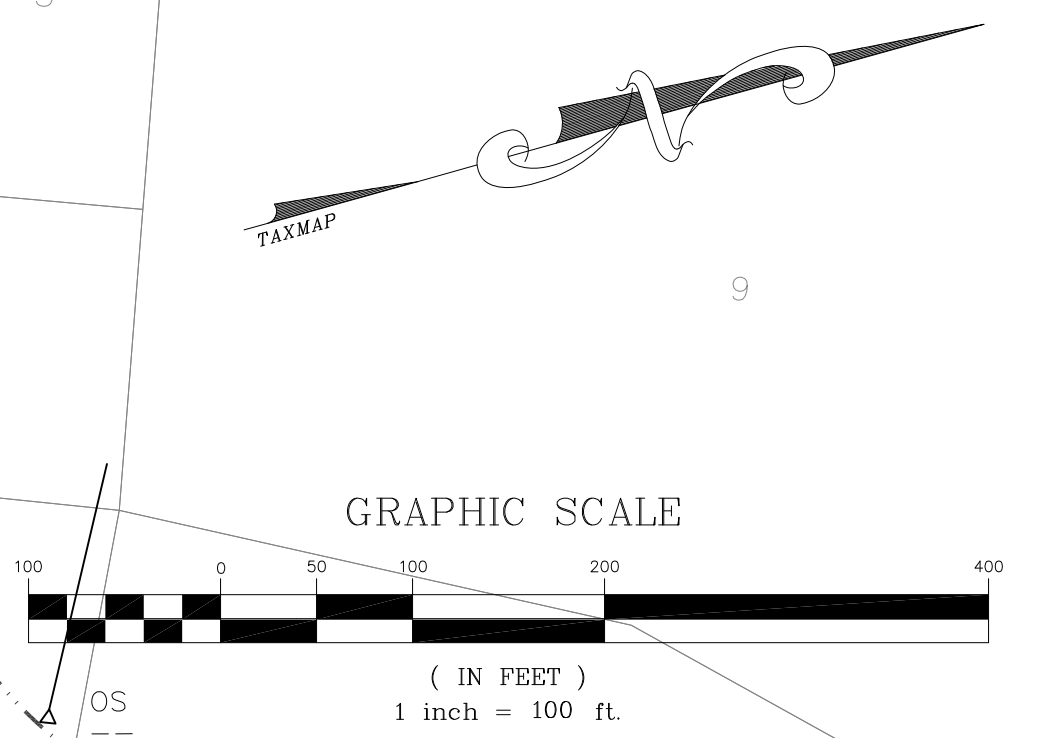

STORM SEWER GIS MAPPING

CITY OF WOODBURY
GLOUCESTER COUNTY NEW JERSEY

DATE: JULY 2023 UPDATED JAN. 15, 2025

BY BRYSON & YATES,
CONSULTING ENGINEERS, LLC.

307 Greentree Road Sewell, New Jersey 08080
Phone: (856) 589-1400 Fax: (856) 582-7976

GRAPHIC SCALE



(IN FEET)

1 inch = 100 ft.

LEGEND

RIGHT OF WAY LINE
STORM PIPE

○ STORM MANHOLE
□ STORM INLET
△ OUTFALL/FLARED END/PIPE END/HEADWALL

2 BLOCK-NUMBER


25 LOT NUMBER

= ASSET ITEM & IDENTIFICATION NUMBER

C-# = COUNTY INLET
S-# = STATE INLET
A = INLET, TYPE A
B = INLET, TYPE B
BB = INLET, TYPE DOUBLE B
E = INLET, TYPE E
EE = INLET, TYPE DOUBLE E
C = INLET, CITY / CURB OPENING
OS = OUTFALL STRUCTURE
FES = FLARED END SECTION
PE = PIPE END
HW = HEADWALL
SMH = STORM MANHOLE
M = BASIN OUTLET STRUCTURE
JB = JUNCTION BOX
G = GRATE (ROOF DRAIN)

TOWNSHIP OF
WEST DEPTFORD

7

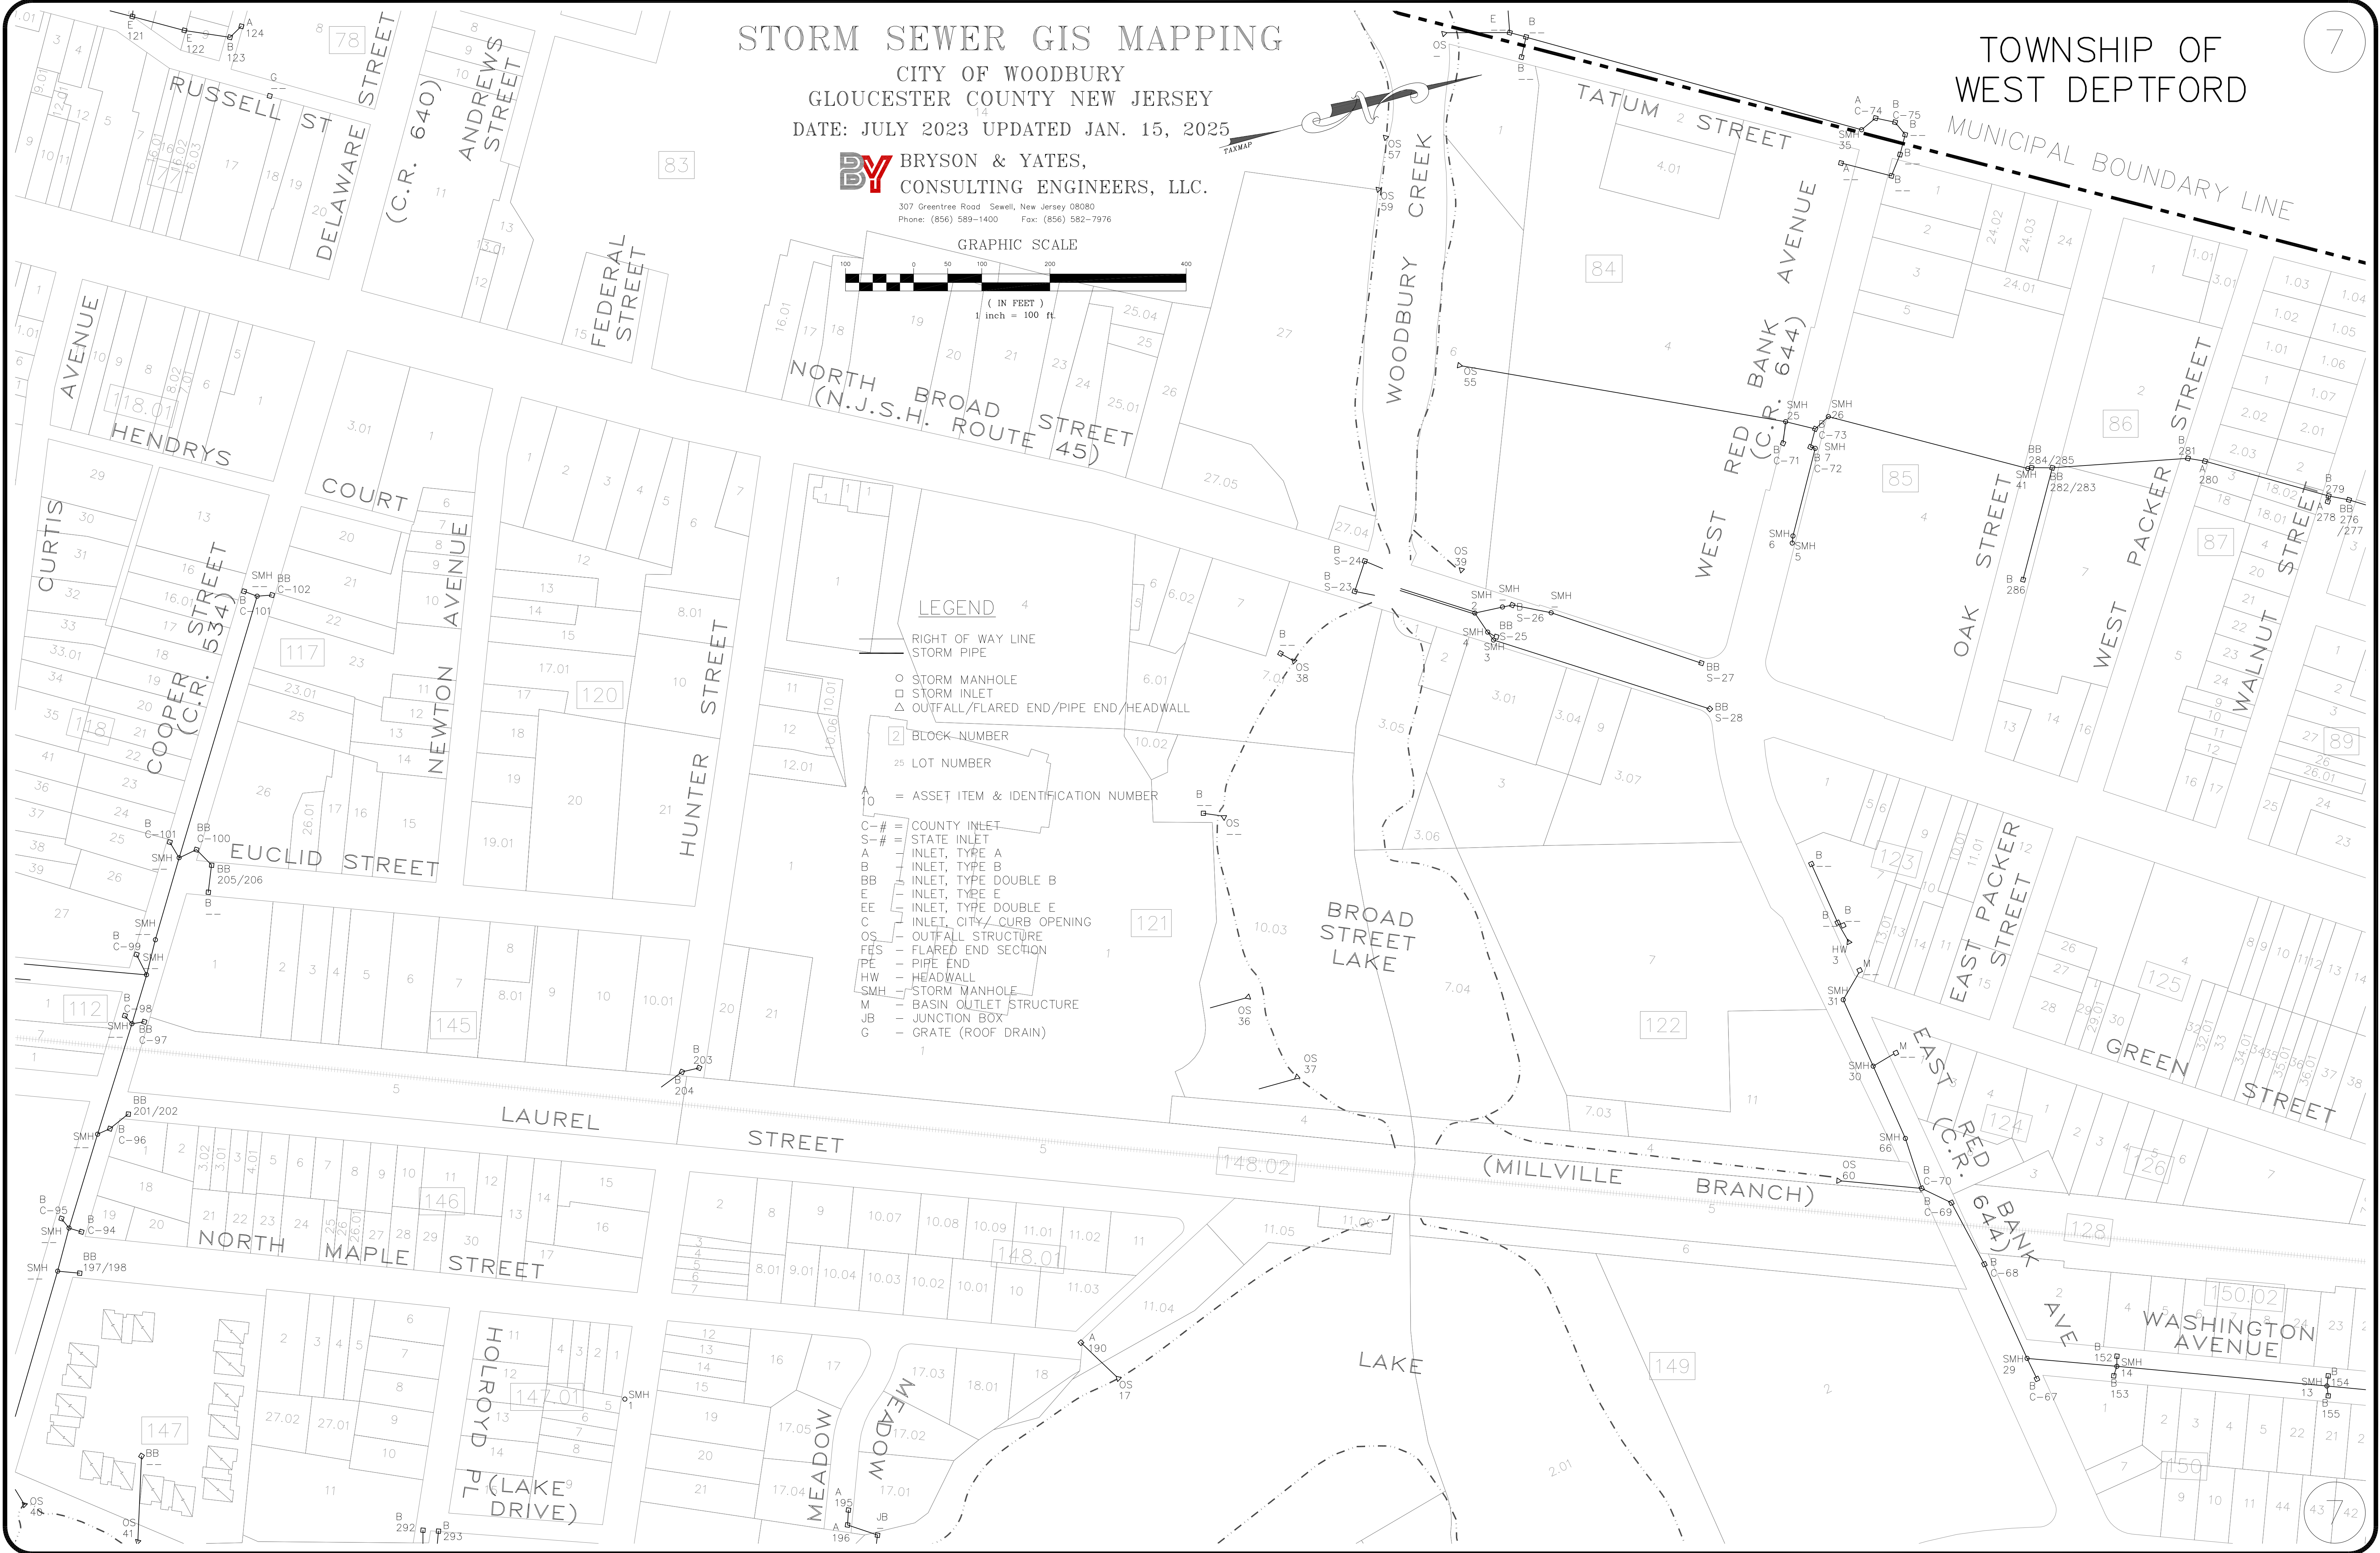

STORM SEWER GIS MAPPING


CITY OF WOODBURY
GLOUCESTER COUNTY NEW JERSEY

DATE: JULY 2023
UPDATED JAN. 15, 2025


BY BRYSON & YATES,
CONSULTING ENGINEERS, LLC.

307 Greentree Road Sewell, New Jersey 08080
Phone: (856) 589-1400 Fax: (856) 582-7976

GRAPHIC SCALE

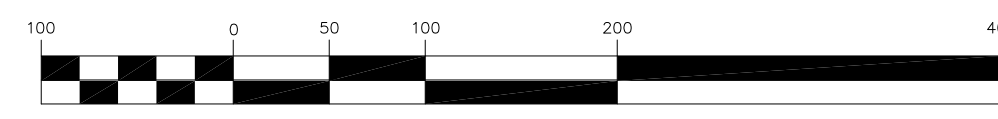

(IN FEET)
1 inch = 100 ft.

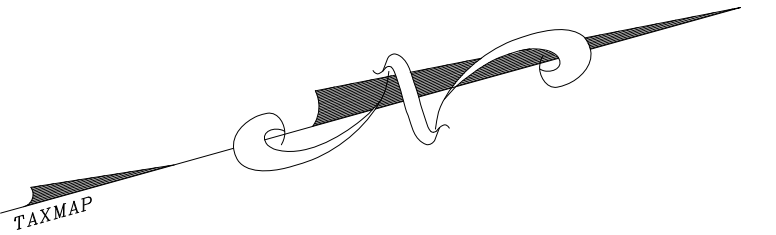

8

TOWNSHIP OF
WEST DEPTFORD





TOWNSHIP OF
WEST DEPTFORD

LEGEND

- RIGHT OF WAY LINE
- STORM PIPE
- STORM MANHOLE
- STORM INLET
- △ OUTFALL/FLARED END/PIPE END/HEADWALL
- 2 BLOCK NUMBER
- 25 LOT NUMBER
- A 10 = ASSET ITEM & IDENTIFICATION NUMBER
- C-# = COUNTY INLET
- S-# = STATE INLET
- A - INLET, TYPE A
- B - INLET, TYPE B
- BB - INLET, TYPE B, DOUBLE
- E - INLET, TYPE E
- EE - INLET, TYPE E, DOUBLE
- C - INLET, CITY/ CURB OPENING
- OS - OUTFALL STRUCTURE
- FES - FLARED END SECTION
- PE - PIPE END
- HW - HEADWALL
- SMH - STORM MANHOLE

8

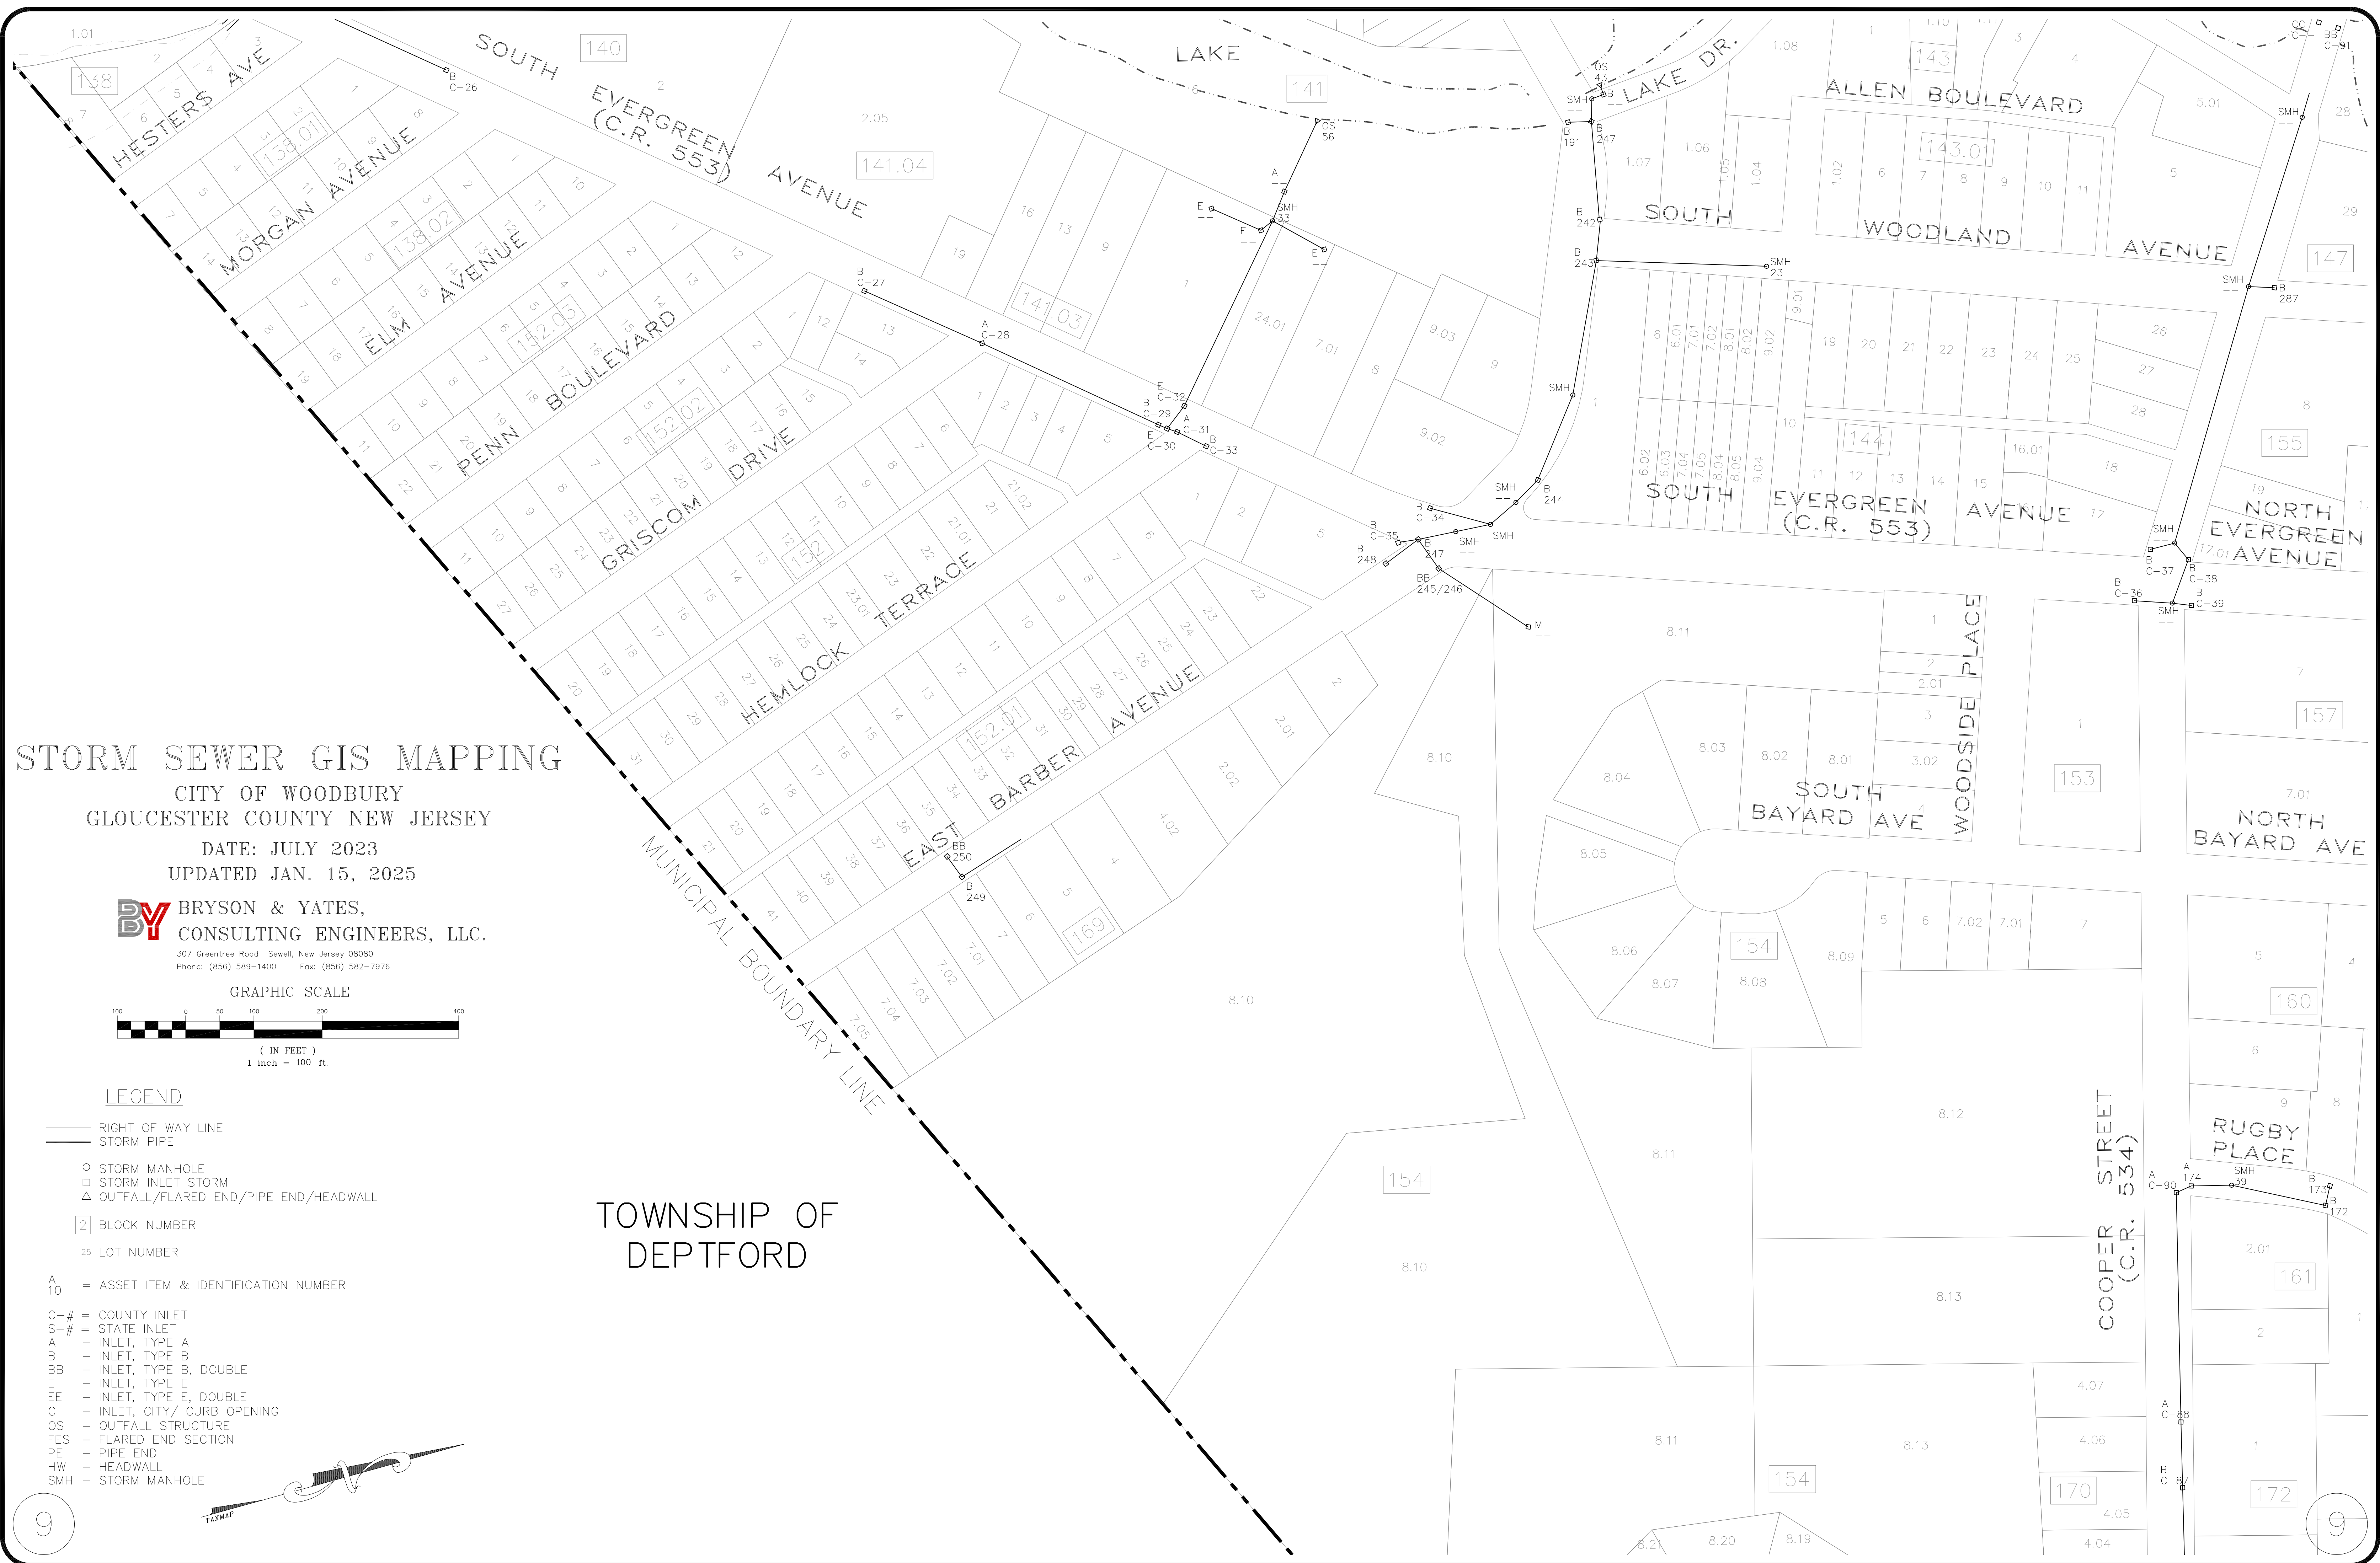

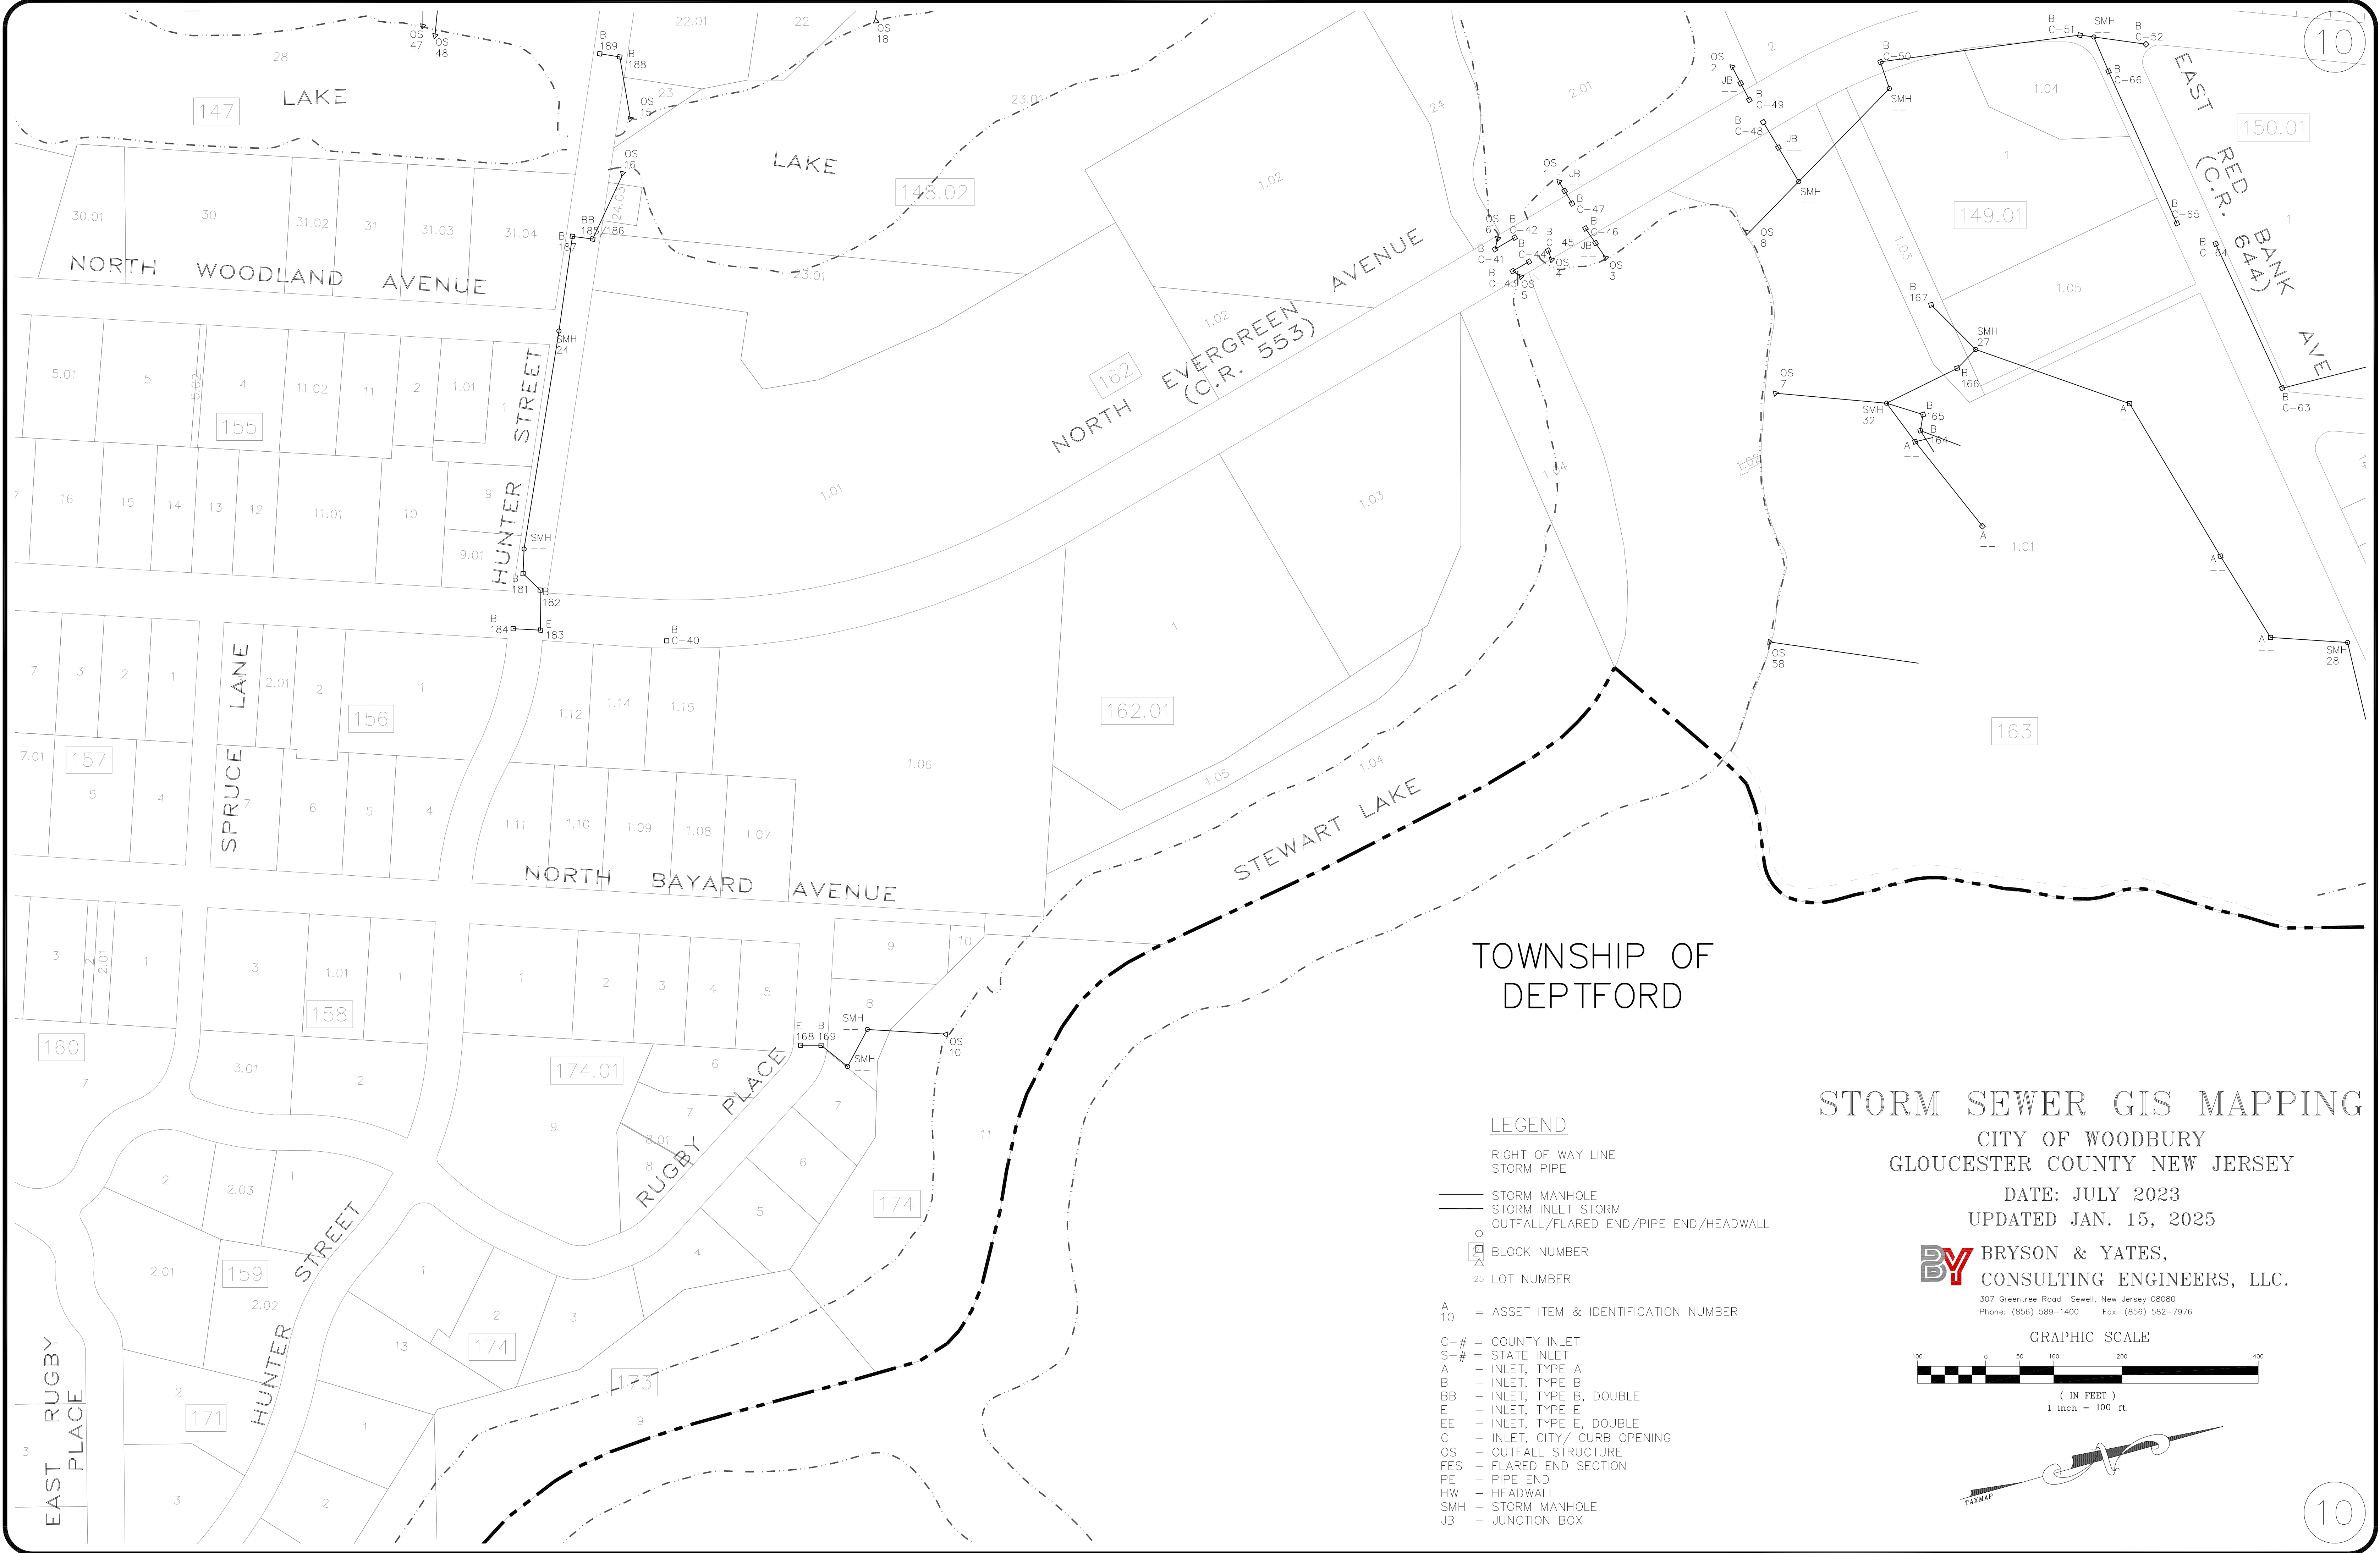



STORM SEWER GIS MAPPING


CITY OF WOODBURY
GLOUCESTER COUNTY NEW JERSEY

DATE: JULY 2023
UPDATED JAN. 15, 2025

BY BRYSON & YATES,
CONSULTING ENGINEERS, LLC.

307 Greentree Road, Sewell, New Jersey 08080
Phone: (856) 589-1400 Fax: (856) 582-7976

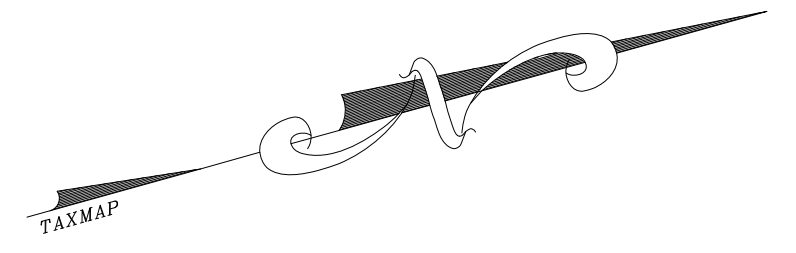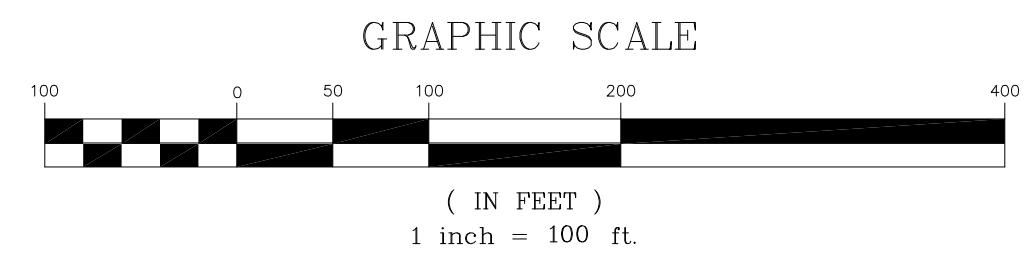


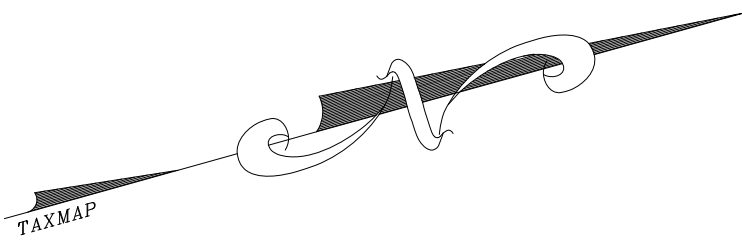

STORM SEWER GIS MAPPING
CITY OF WOODBURY
GLOUCESTER COUNTY NEW JERSEY

DATE: JULY 2023
UPDATED JAN. 15, 2025

BY BRYSON & YATES,
CONSULTING ENGINEERS, LLC.
307 Greentree Road Sewell, New Jersey 08080
Phone: (856) 589-1400 Fax: (856) 582-7976

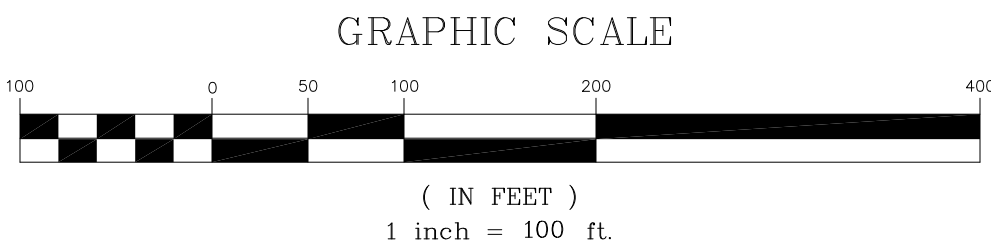

LEGEND

- RIGHT OF WAY LINE
- STORM PIPE
- STORM MANHOLE
- STORM INLET
- △ OUTFALL/FLARED END/PIPE END/HEADWALL
- [2] BLOCK NUMBER
- 25 LOT NUMBER
- A 10 = ASSET ITEM & IDENTIFICATION NUMBER
- C-# = COUNTY INLET
- S-# = STATE INLET
- A - INLET, TYPE A
- B - INLET, TYPE B
- BB - INLET, TYPE B, DOUBLE
- E - INLET, TYPE E
- EE - INLET, TYPE E, DOUBLE
- C - INLET, CIYT/ CURB OPENING
- OS - OUTFALL STRUCTURE
- FES - FLARED END SECTION
- PE - PIPE END
- HW - HEADWALL
- SMH - STORM MANHOLE

TOWNSHIP OF
DEPTFORD




STORM SEWER GIS MAPPING

CITY OF WOODBURY
GLOUCESTER COUNTY NEW JERSEY

DATE: JULY 2023
UPDATED JAN. 15, 2025

BY BRYSON & YATES,
CONSULTING ENGINEERS, LLC.
307 Greentree Road Sewell, New Jersey 08080
Phone: (856) 589-1400 Fax: (856) 582-7976

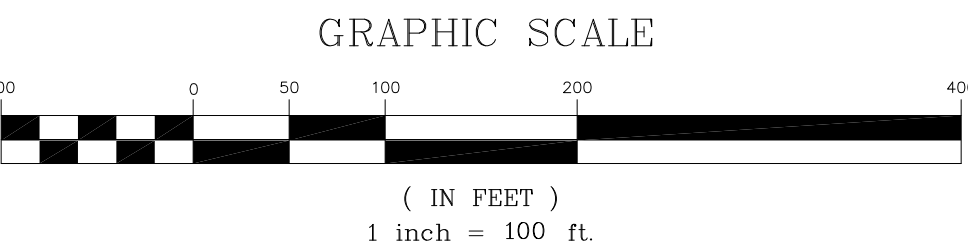

LEGEND

- RIGHT OF WAY LINE
- STORM PIPE
- STORM MANHOLE
- STORM INLET STORM
- △ OUTFALL/FLARED END/PIPE END/HEADWALL
- 2 BLOCK NUMBER
- 25 LOT NUMBER
- A 10 = ASSET ITEM & IDENTIFICATION NUMBER
- C-# = COUNTY INLET
- S-# = STATE INLET
- A - INLET, TYPE A
- B - INLET, TYPE B
- BB - INLET, TYPE B, DOUBLE
- E - INLET, TYPE E
- EE - INLET, TYPE E, DOUBLE
- C - INLET, CITY/ CURB OPENING
- OS - OUTFALL STRUCTURE
- FES - FLARED END SECTION
- PE - PIPE END
- HW - HEADWALL
- SMH - STORM MANHOLE

